


N  
 OPTION #1 SITE PLAN  
 SCALE: 1" = 40'

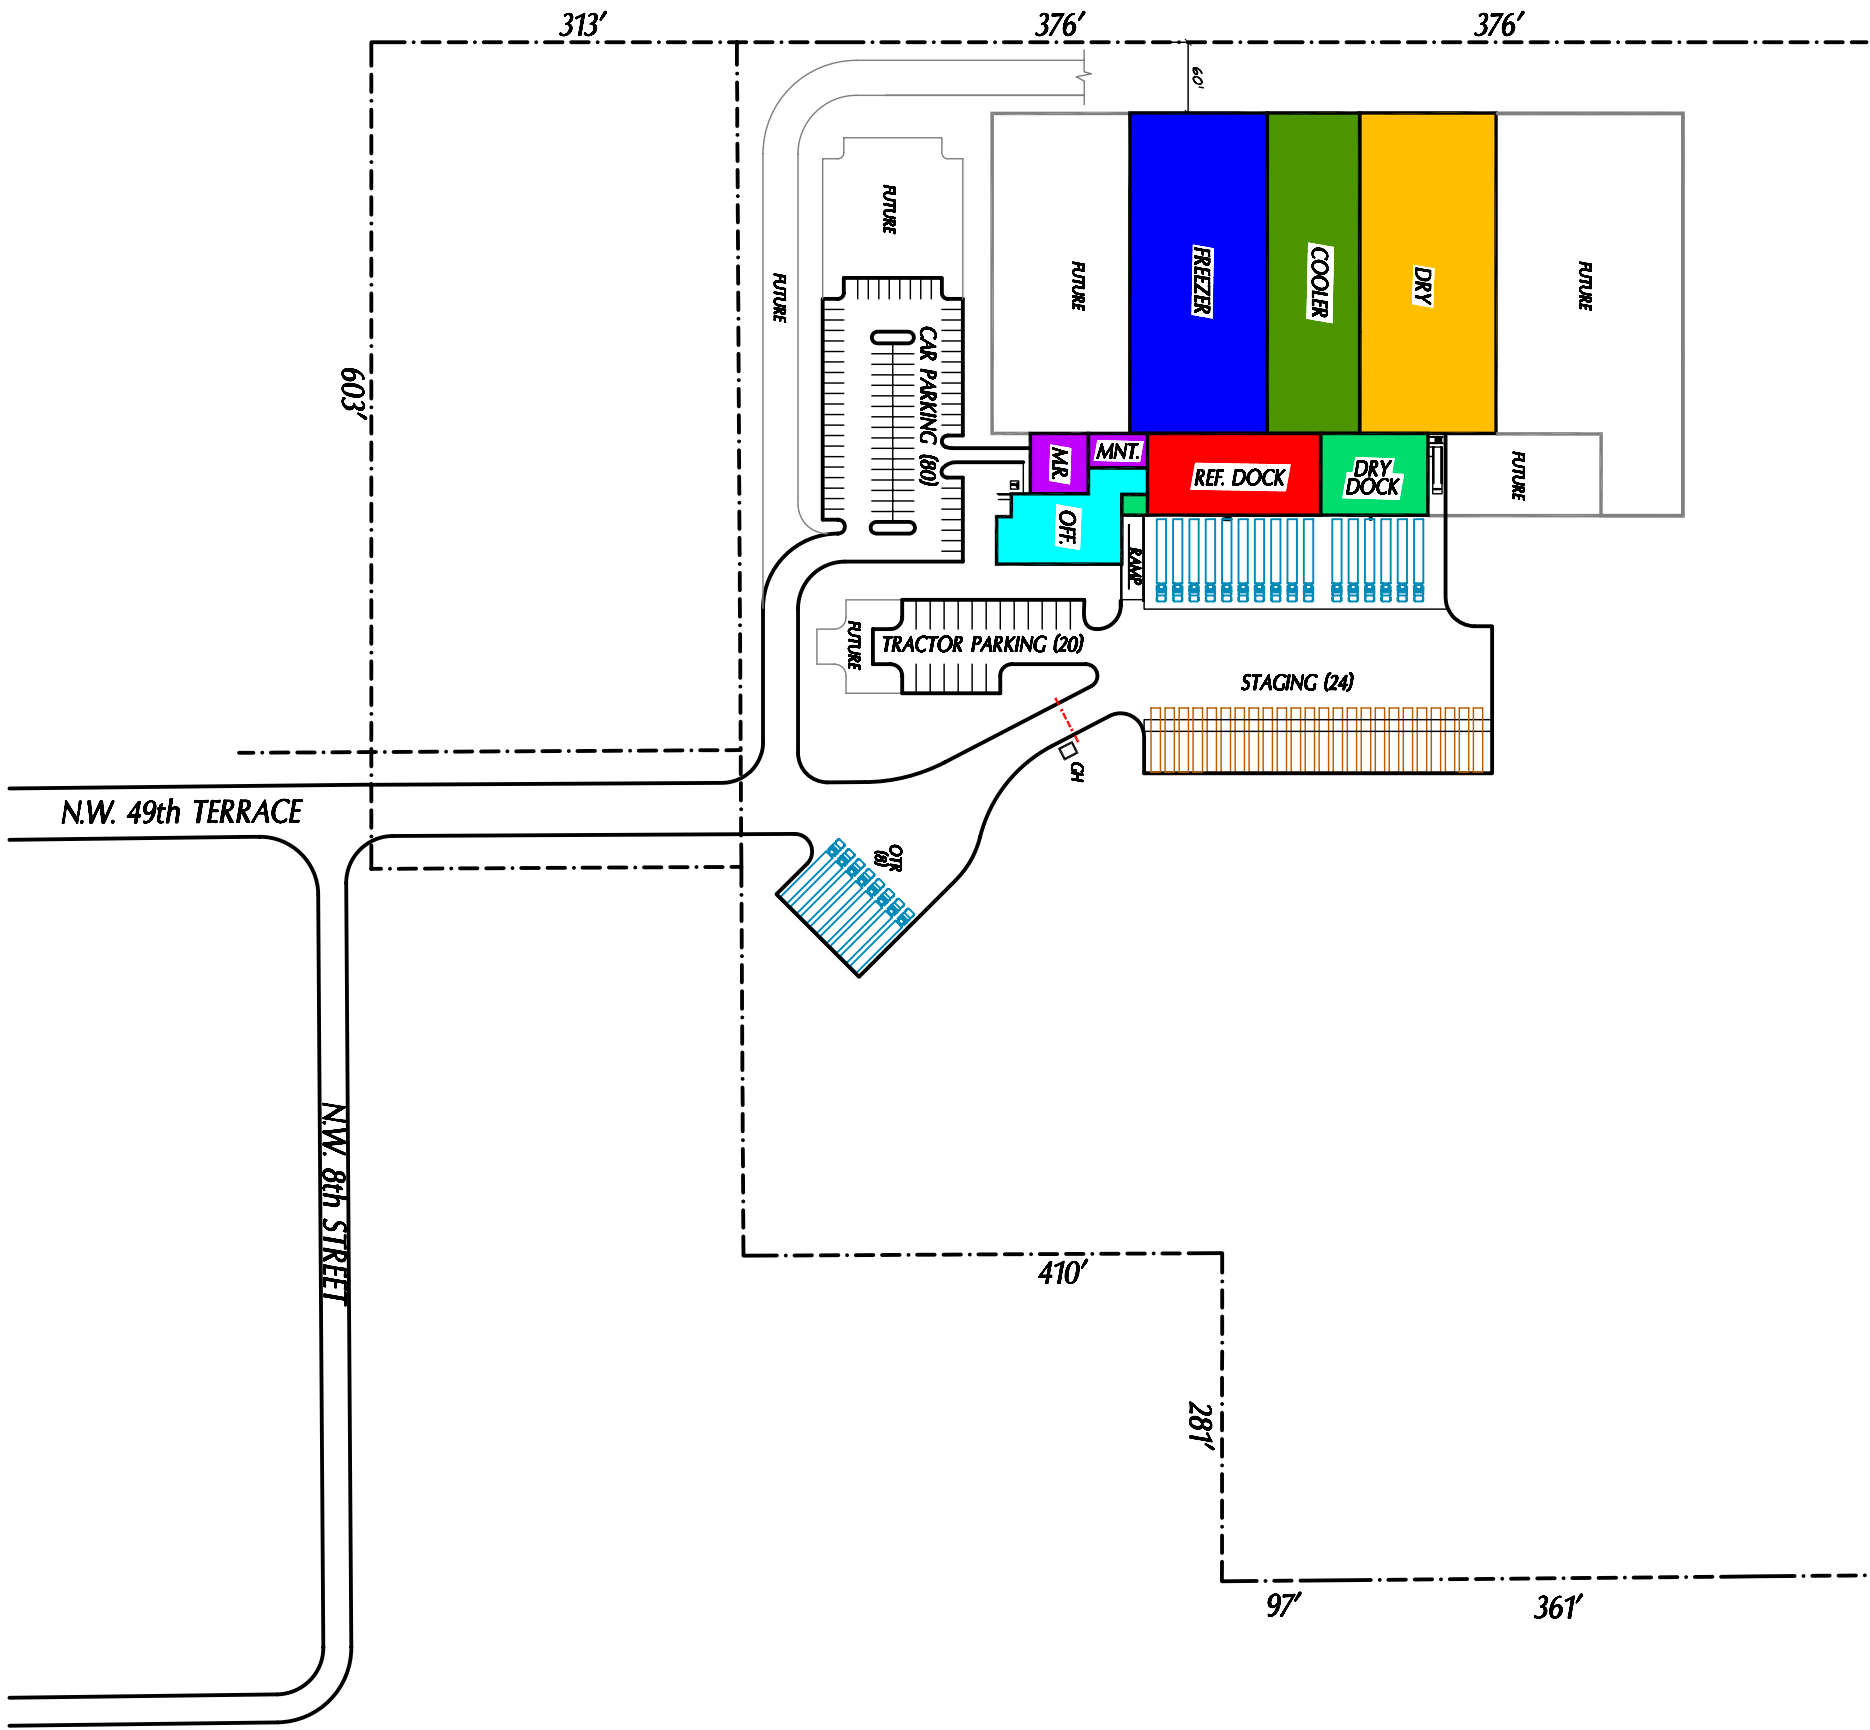

**TIPPMANN GROUP**  
 PRELIMINARY  
 FOR INFORMATION ONLY, NOT FOR CONSTRUCTION  
 04/27/2006

|                      |   |   |   |  |         |
|----------------------|---|---|---|--|---------|
| SHEET<br><b>C1.0</b> | REVISIONS:  | SHEET TITLE<br><b>OPTION #1 SITE PLAN</b> | SHEET TITLE<br>PROPOSED NEW FACILITY FOR:<br><b>GFS</b><br>gordon food service<br><b>OCALA, FLORIDA</b> | <br>3008 COLDWATER ROAD FORT WAYNE, INDIANA 46825<br>PHONE: (219) 490-3000 FAX: (219) 490-8708 | CENTRUM |
|                      | DRAWN BY: TCI<br>DATE: -<br>JOB NO.: GFS-C10<br>DWO FILE: GFS-C10 |   |   |  |         |