


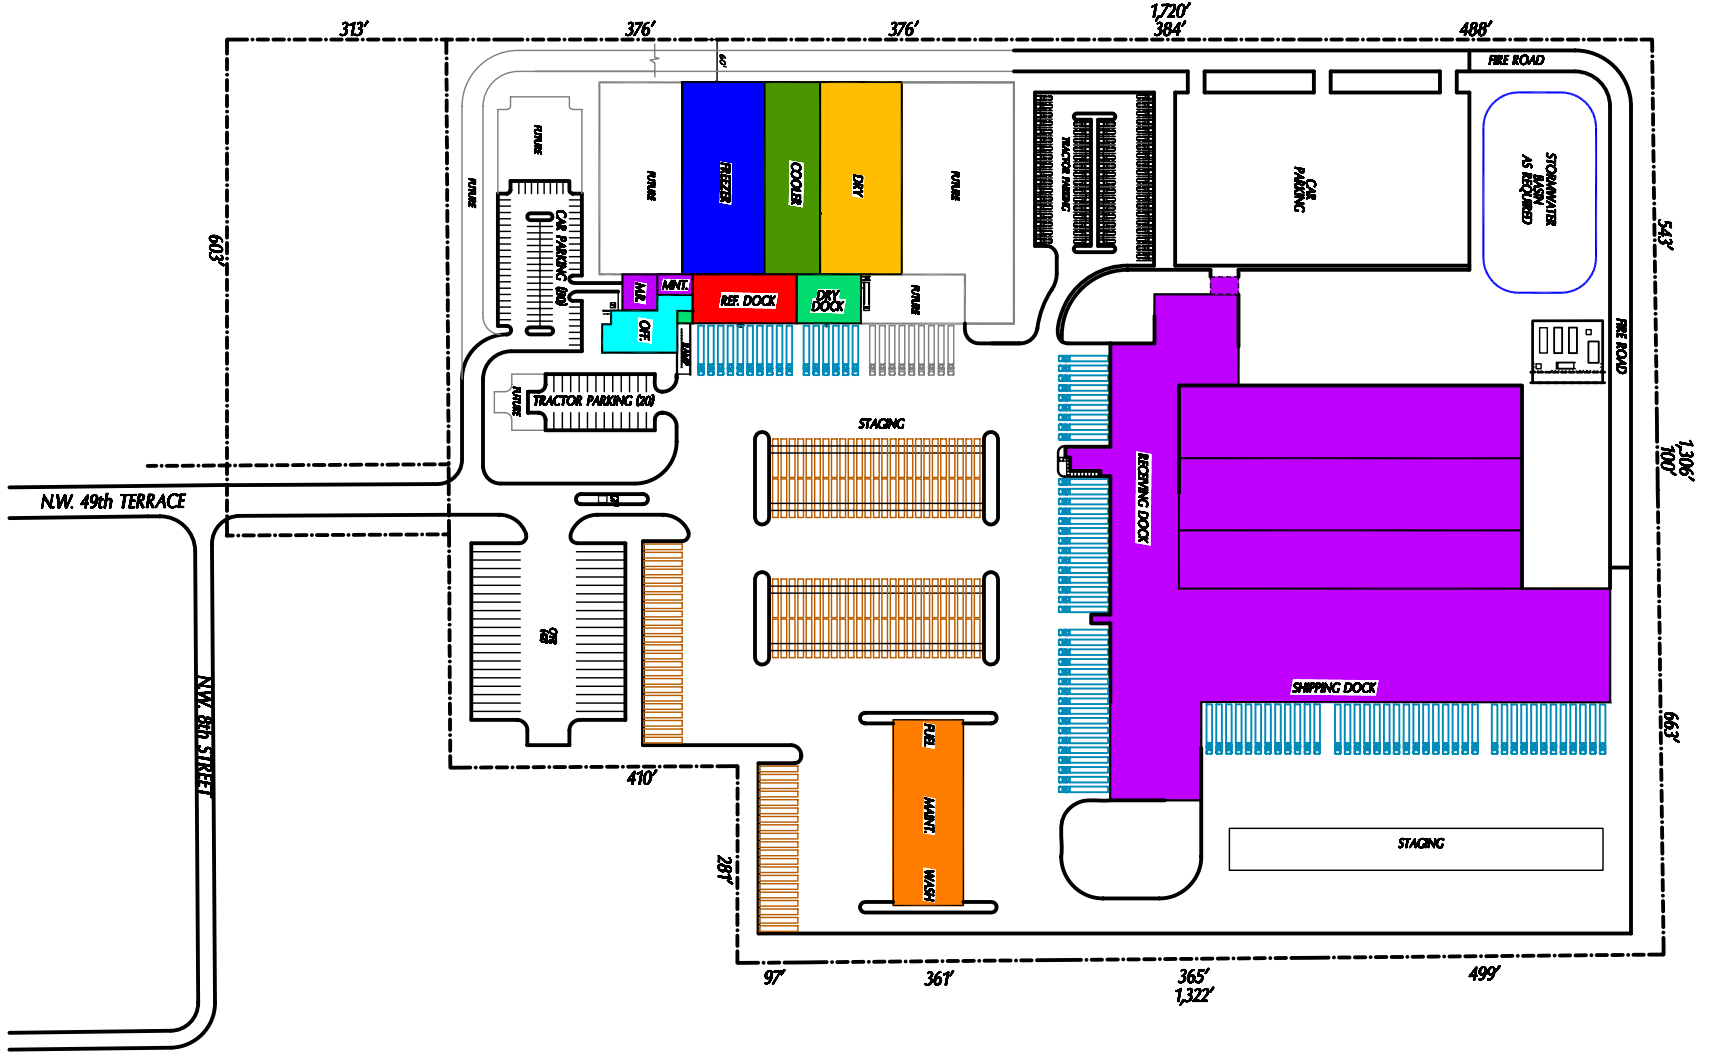


**MASTER SITE DEVELOPMENT PLAN**  
 SCALE: 1" = 100'




**TIPPMANN GROUP**  
 PRELIMINARY  
 FOR INFORMATION ONLY, NOT FOR CONSTRUCTION  
 04/27/2006

|                      |  |  |  |   |            |
|----------------------|--|--|--|---|------------|
| SHEET<br><b>C2.0</b> | REVISIONS:<br>_____<br>_____<br>_____<br>_____<br>_____            | SHEET TITLE<br><b>MASTER SITE DEVELOPMENT PLAN</b> | SHEET TITLE<br><b>PROPOSED NEW FACILITY FOR:</b><br> <b>GFS</b><br>gordon food service<br><b>OCALA, FLORIDA</b> |  <b>TIPPMANN GROUP</b><br>3008 COLDWATER ROAD FORT WAYNE, INDIANA 46835<br>PHONE: (219) 490-3000 FAX: (219) 490-8705 | CENTERLINE |
|                      | DRAWN BY: TD<br>DATE: _____<br>JOB NO.: 05-C20<br>CDD FILE: 05-C20 |  |  |   |            |